


**1. LEVEL 8 AHU ROOM EXISTING**  
SCALE 1:100 @ A1

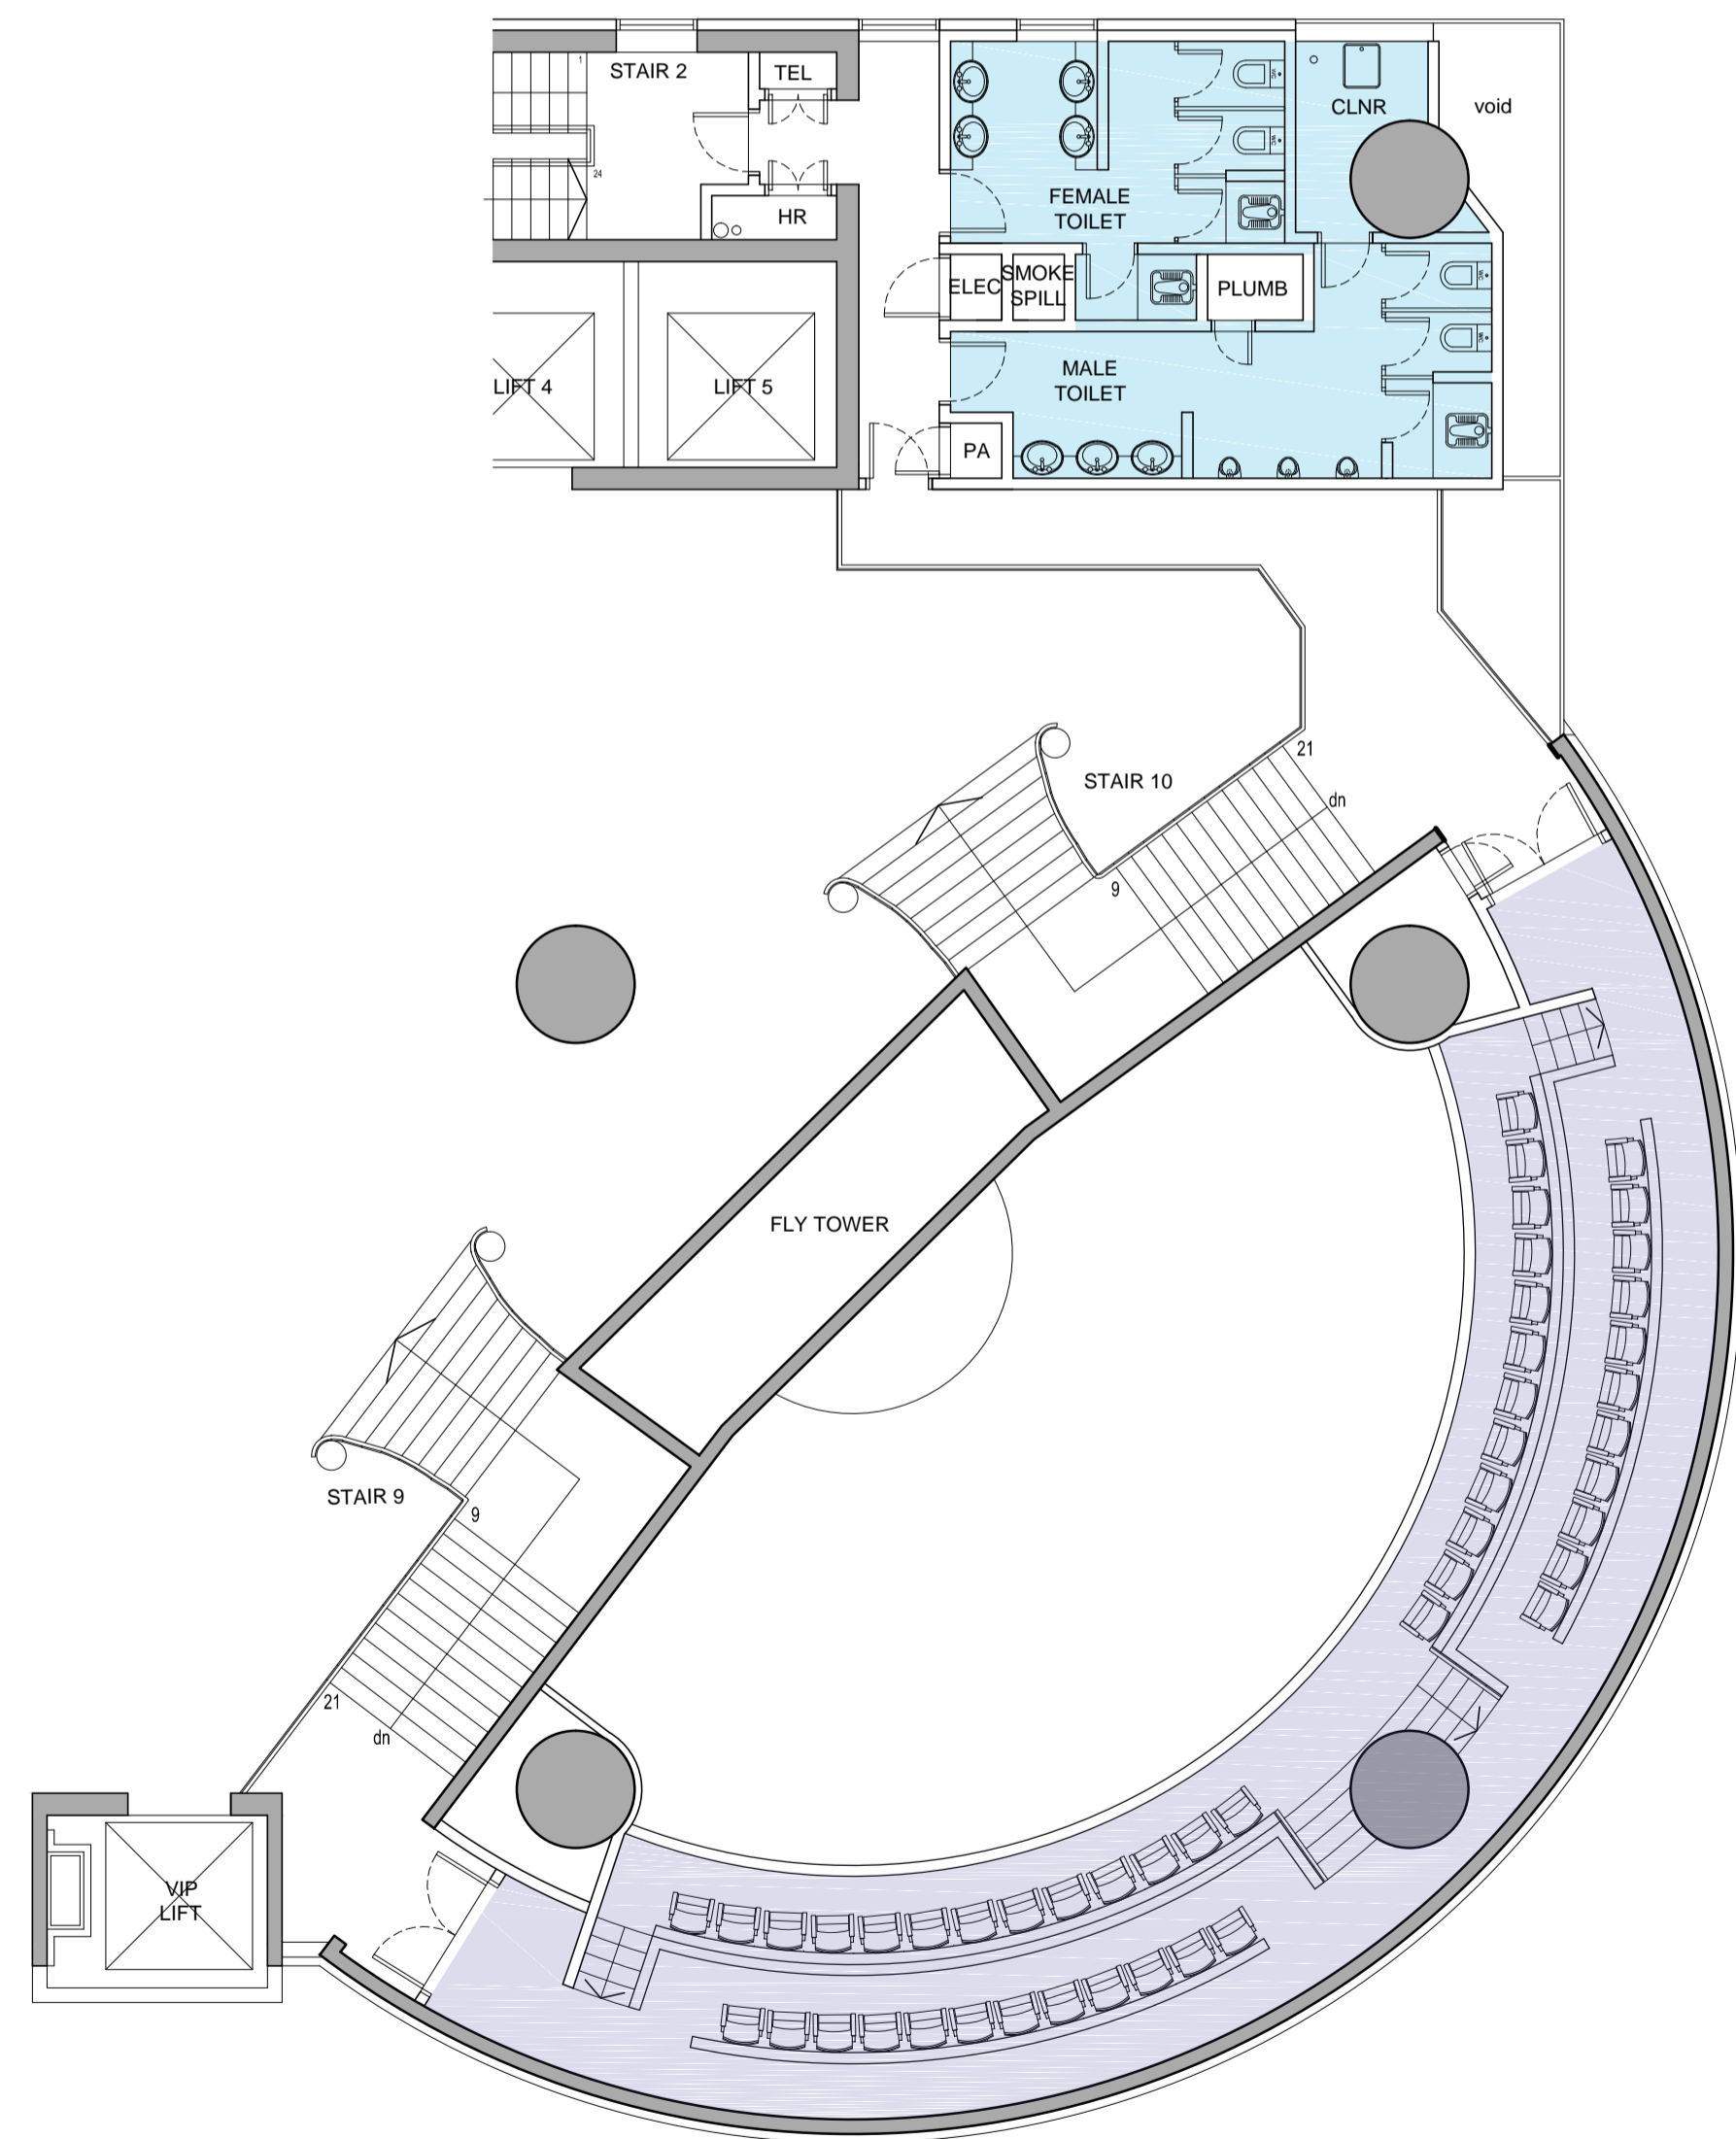

**2. LEVEL 8 UPPER GALLERY EXISTING**  
SCALE 1:100 @ A1

1615  
KL33

SK  
084

04.05.2017

